

RIMELIG TOMANNSBOLIG

Prosjektnr.:

24013

Tomteadresse:

-
--

Gnr / Bnr: -

Tiltakshaver:

Morten Gustavson
Garverivegen 22
3850 Kviteseid
morten@rimeligbolig.no
+47 91 20 49 92


Tegningsnr.:

E8

Tegning:

Fasader

Nordpil:

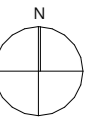

Målestokk:

1:100

Format:

A3

Tegner:


Kontroll:

Status:

Dato:


28.02.2024

Borhaven Arkitekter AS
Bjerregaards gate 1A, 0172 Oslo
+47 406 16 614
post@borhaven.no
www.borhaven.no

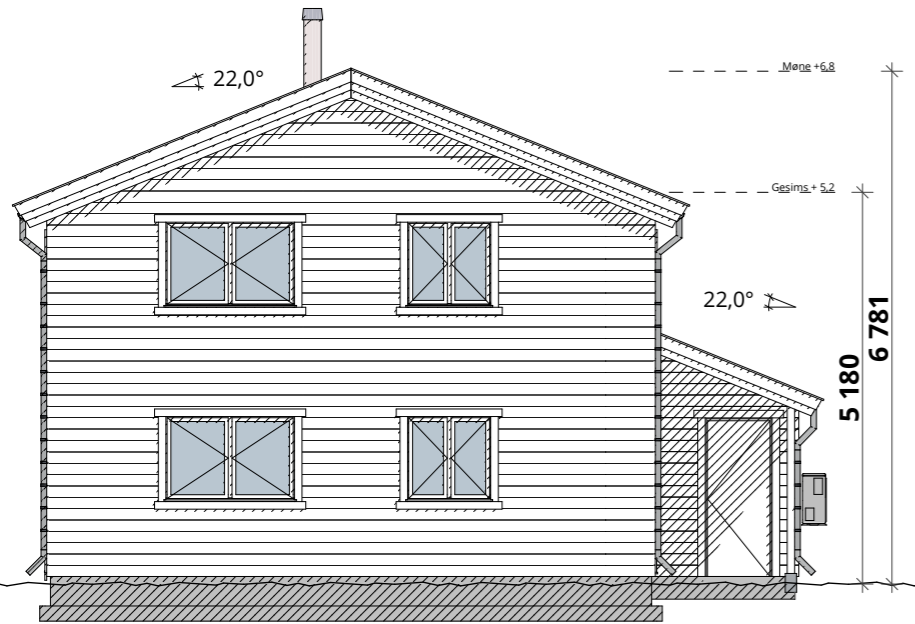


Fasade øst

1:100

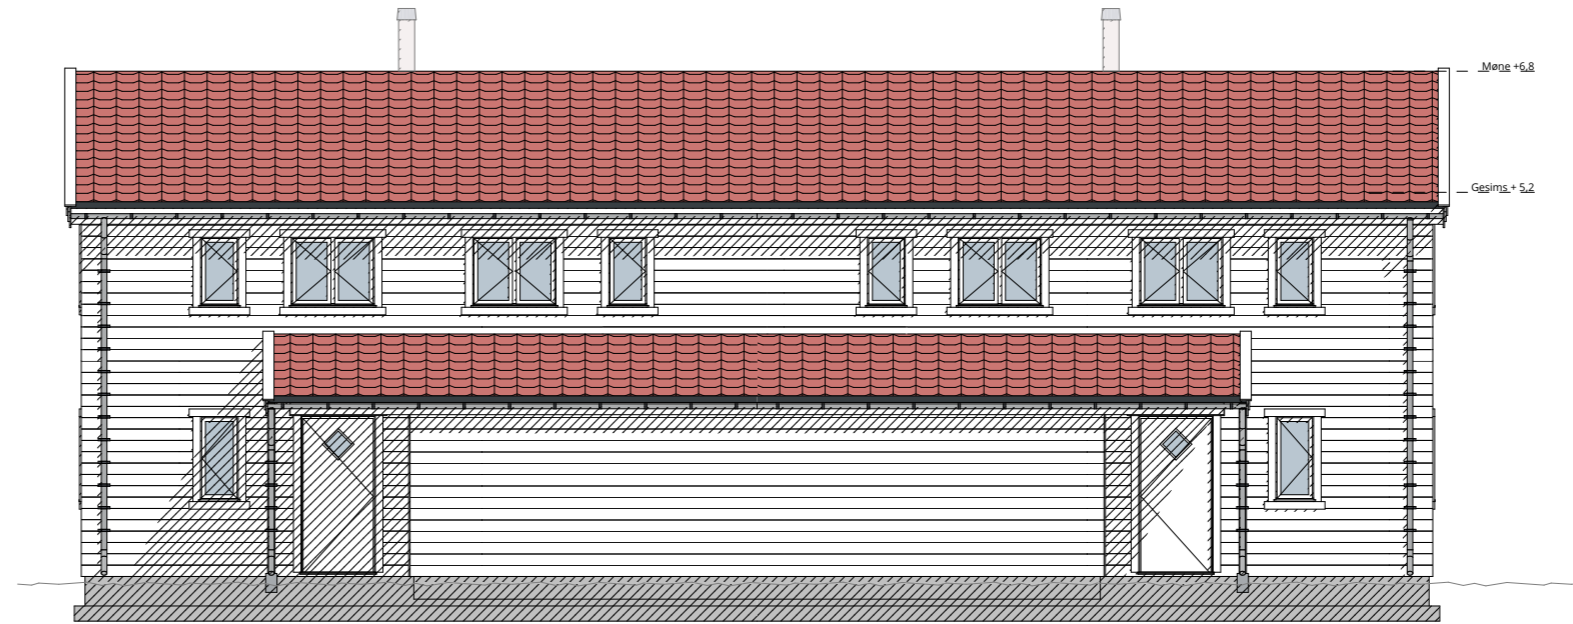


Fasade nord

1:100

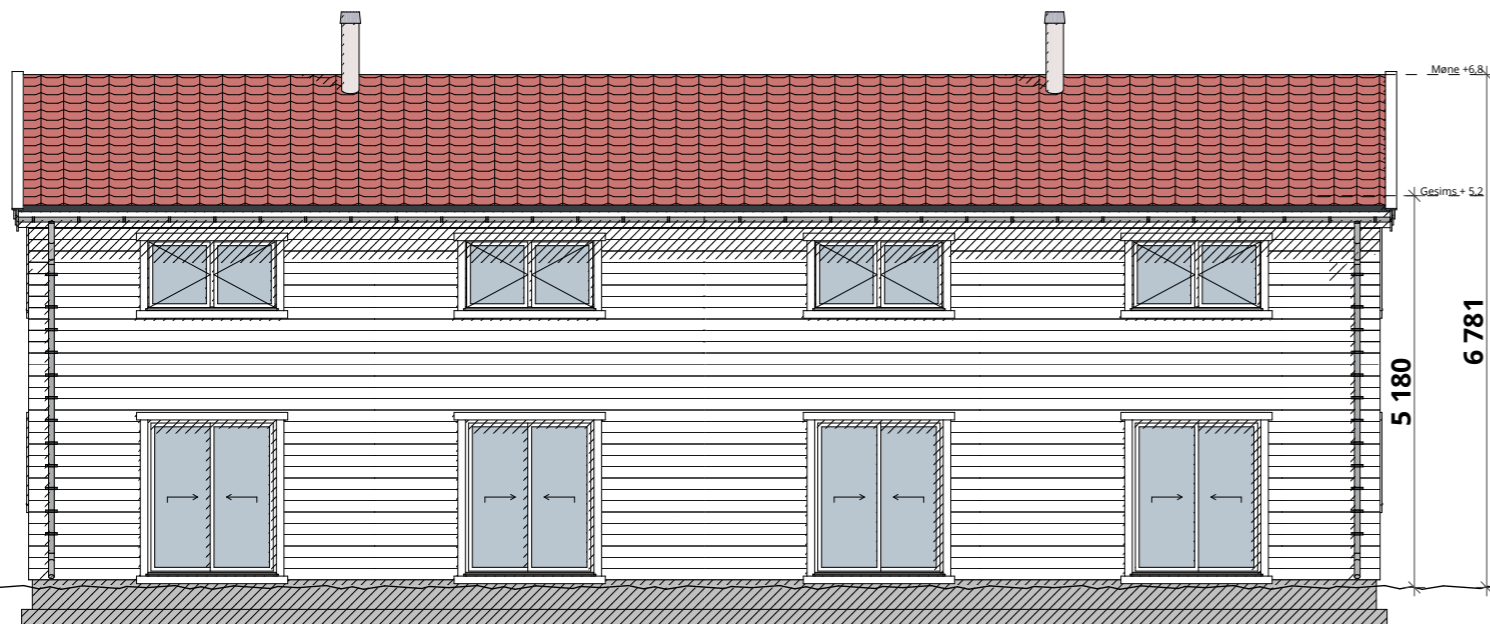

Fasade sør

1:100

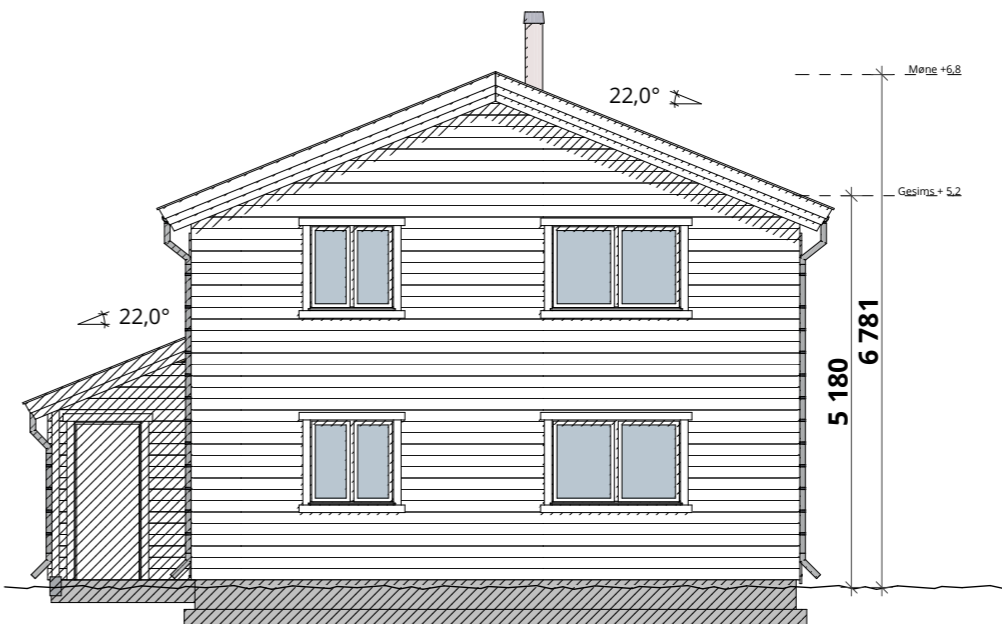

Fasade vest

1:100